


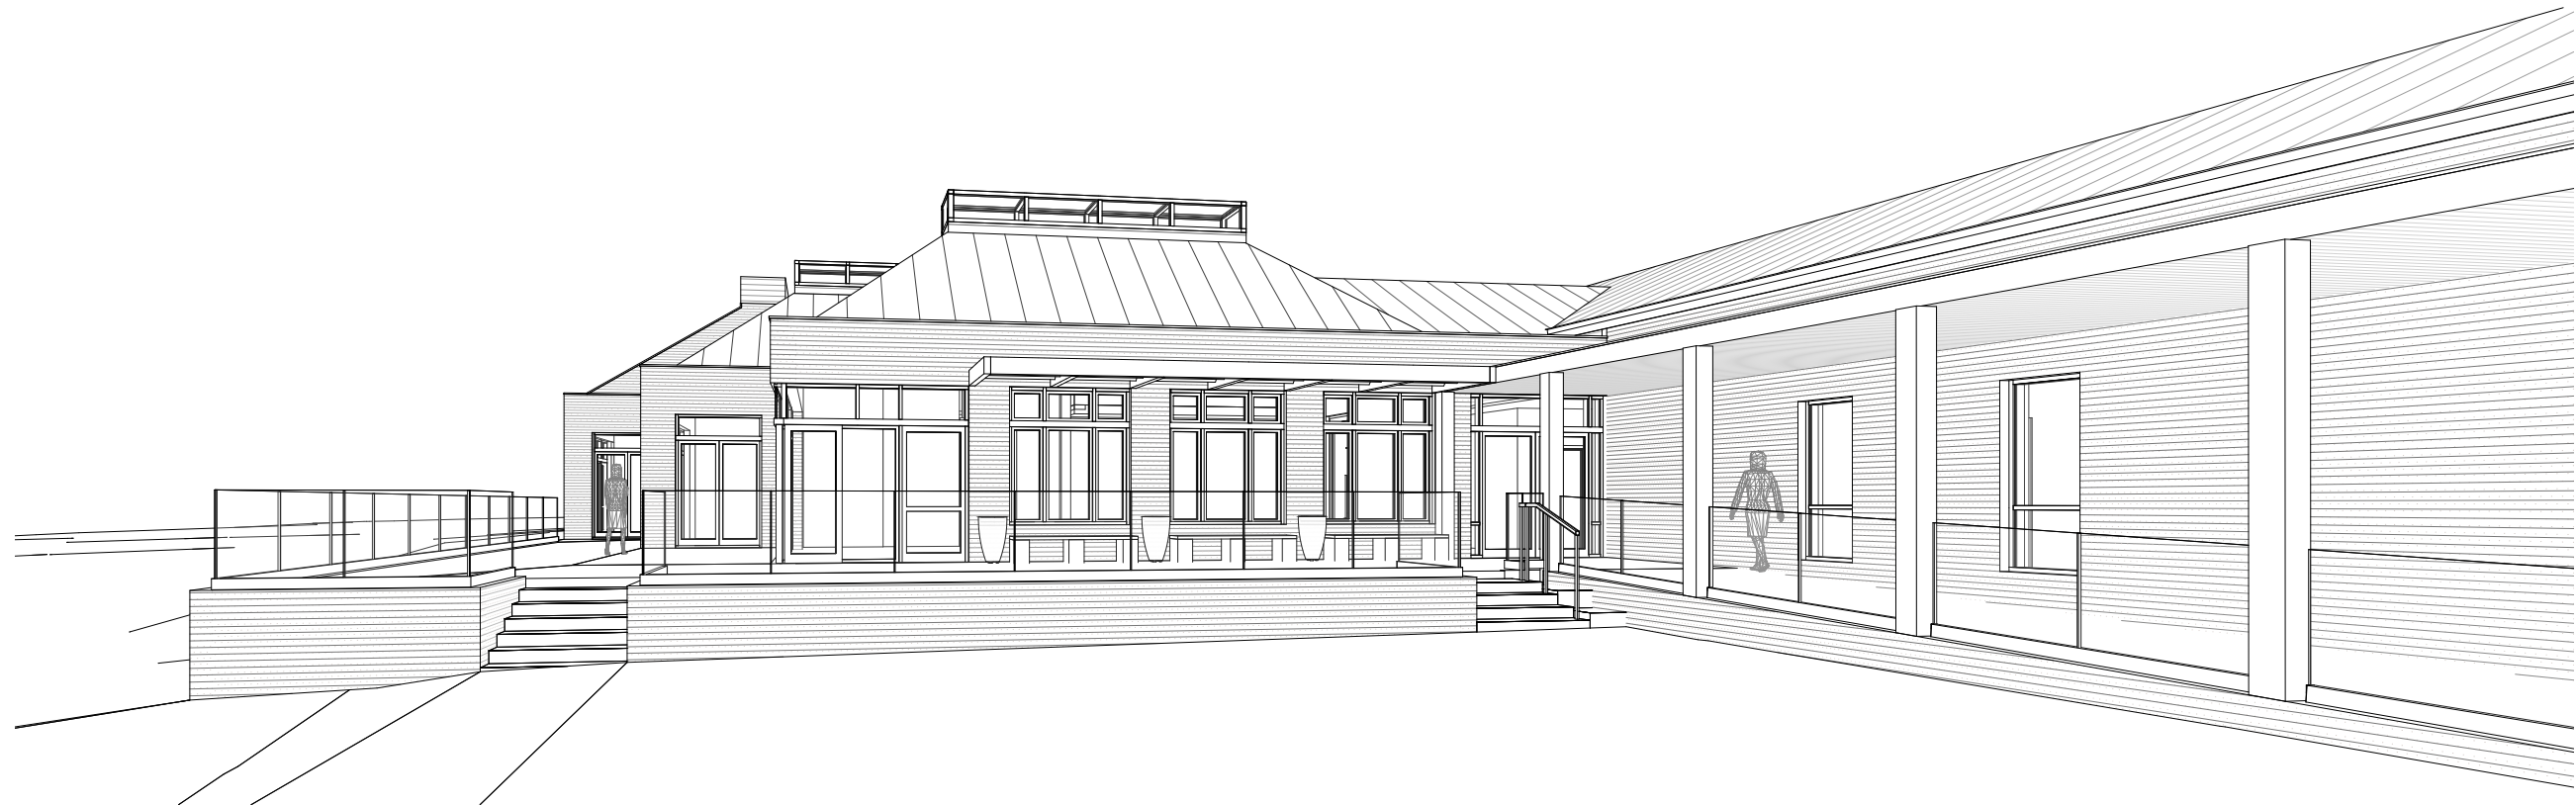

3D View 01



3D View 02


Rev	Comments	Date	Dr	Ch
P1	WIP Presentation Nov'21	04/11/2021	SP	PP
P2	Draft Jan 22 VE Issue	26/01/2022	SP	PP
P3	Draft Jan 22 VE Issue	01/02/2022	SP	PP
P4	Presentation Issue	23/03/2022	SP	PP

PWA Code:
16001

NOTE: Use annotated dimensions only. All dimensions in millimeters unless otherwise stated. This drawing is to be read in conjunction with all other related material. Any discrepancies, conflicts or errors must be reported to Piper Whitlock Architecture before commencing work.

Note:
3D views are preliminary and should be viewed as illustrative only.

NOTE: This drawing is generated from a federated Revit model, as such the Structural, Landscape and M&E elements shown were not modelled by Piper Whitlock Architecture (PWA). PWA do not take any responsibility for the design of the other consultant information shown in PWA's drawing and all such information should be sourced/interrogated from drawings/models provided by the companies responsible for their creation.

Drawing Title: Proposed Clubhouse 3D Views - Sheet 1		Project Name: Newbury & Crookham Golf Club, Newbury	
Client: Newbury & Crookham GC			
Project Ref: NCGC	Orig: -PWA-01	Zone: -XX	Lev: -DR-A
Status: PRESENTATION	Stage: 2	Type: NTS	Role: NTS
		<small>©Piper Whitlock Architecture Ltd. 2nd Floor, Anglo St. James House, 39a Southgate Street, Winchester, Hampshire SO23 9EH Tel: 01962 843586, Email: enquiries@piperwhitlock.co.uk, www.piperwhitlock.co.uk</small>	